


CAPPING DETAIL BY OTHERS

APERTURE WEATHERING

TOP SHEET RIBS CUT BACK

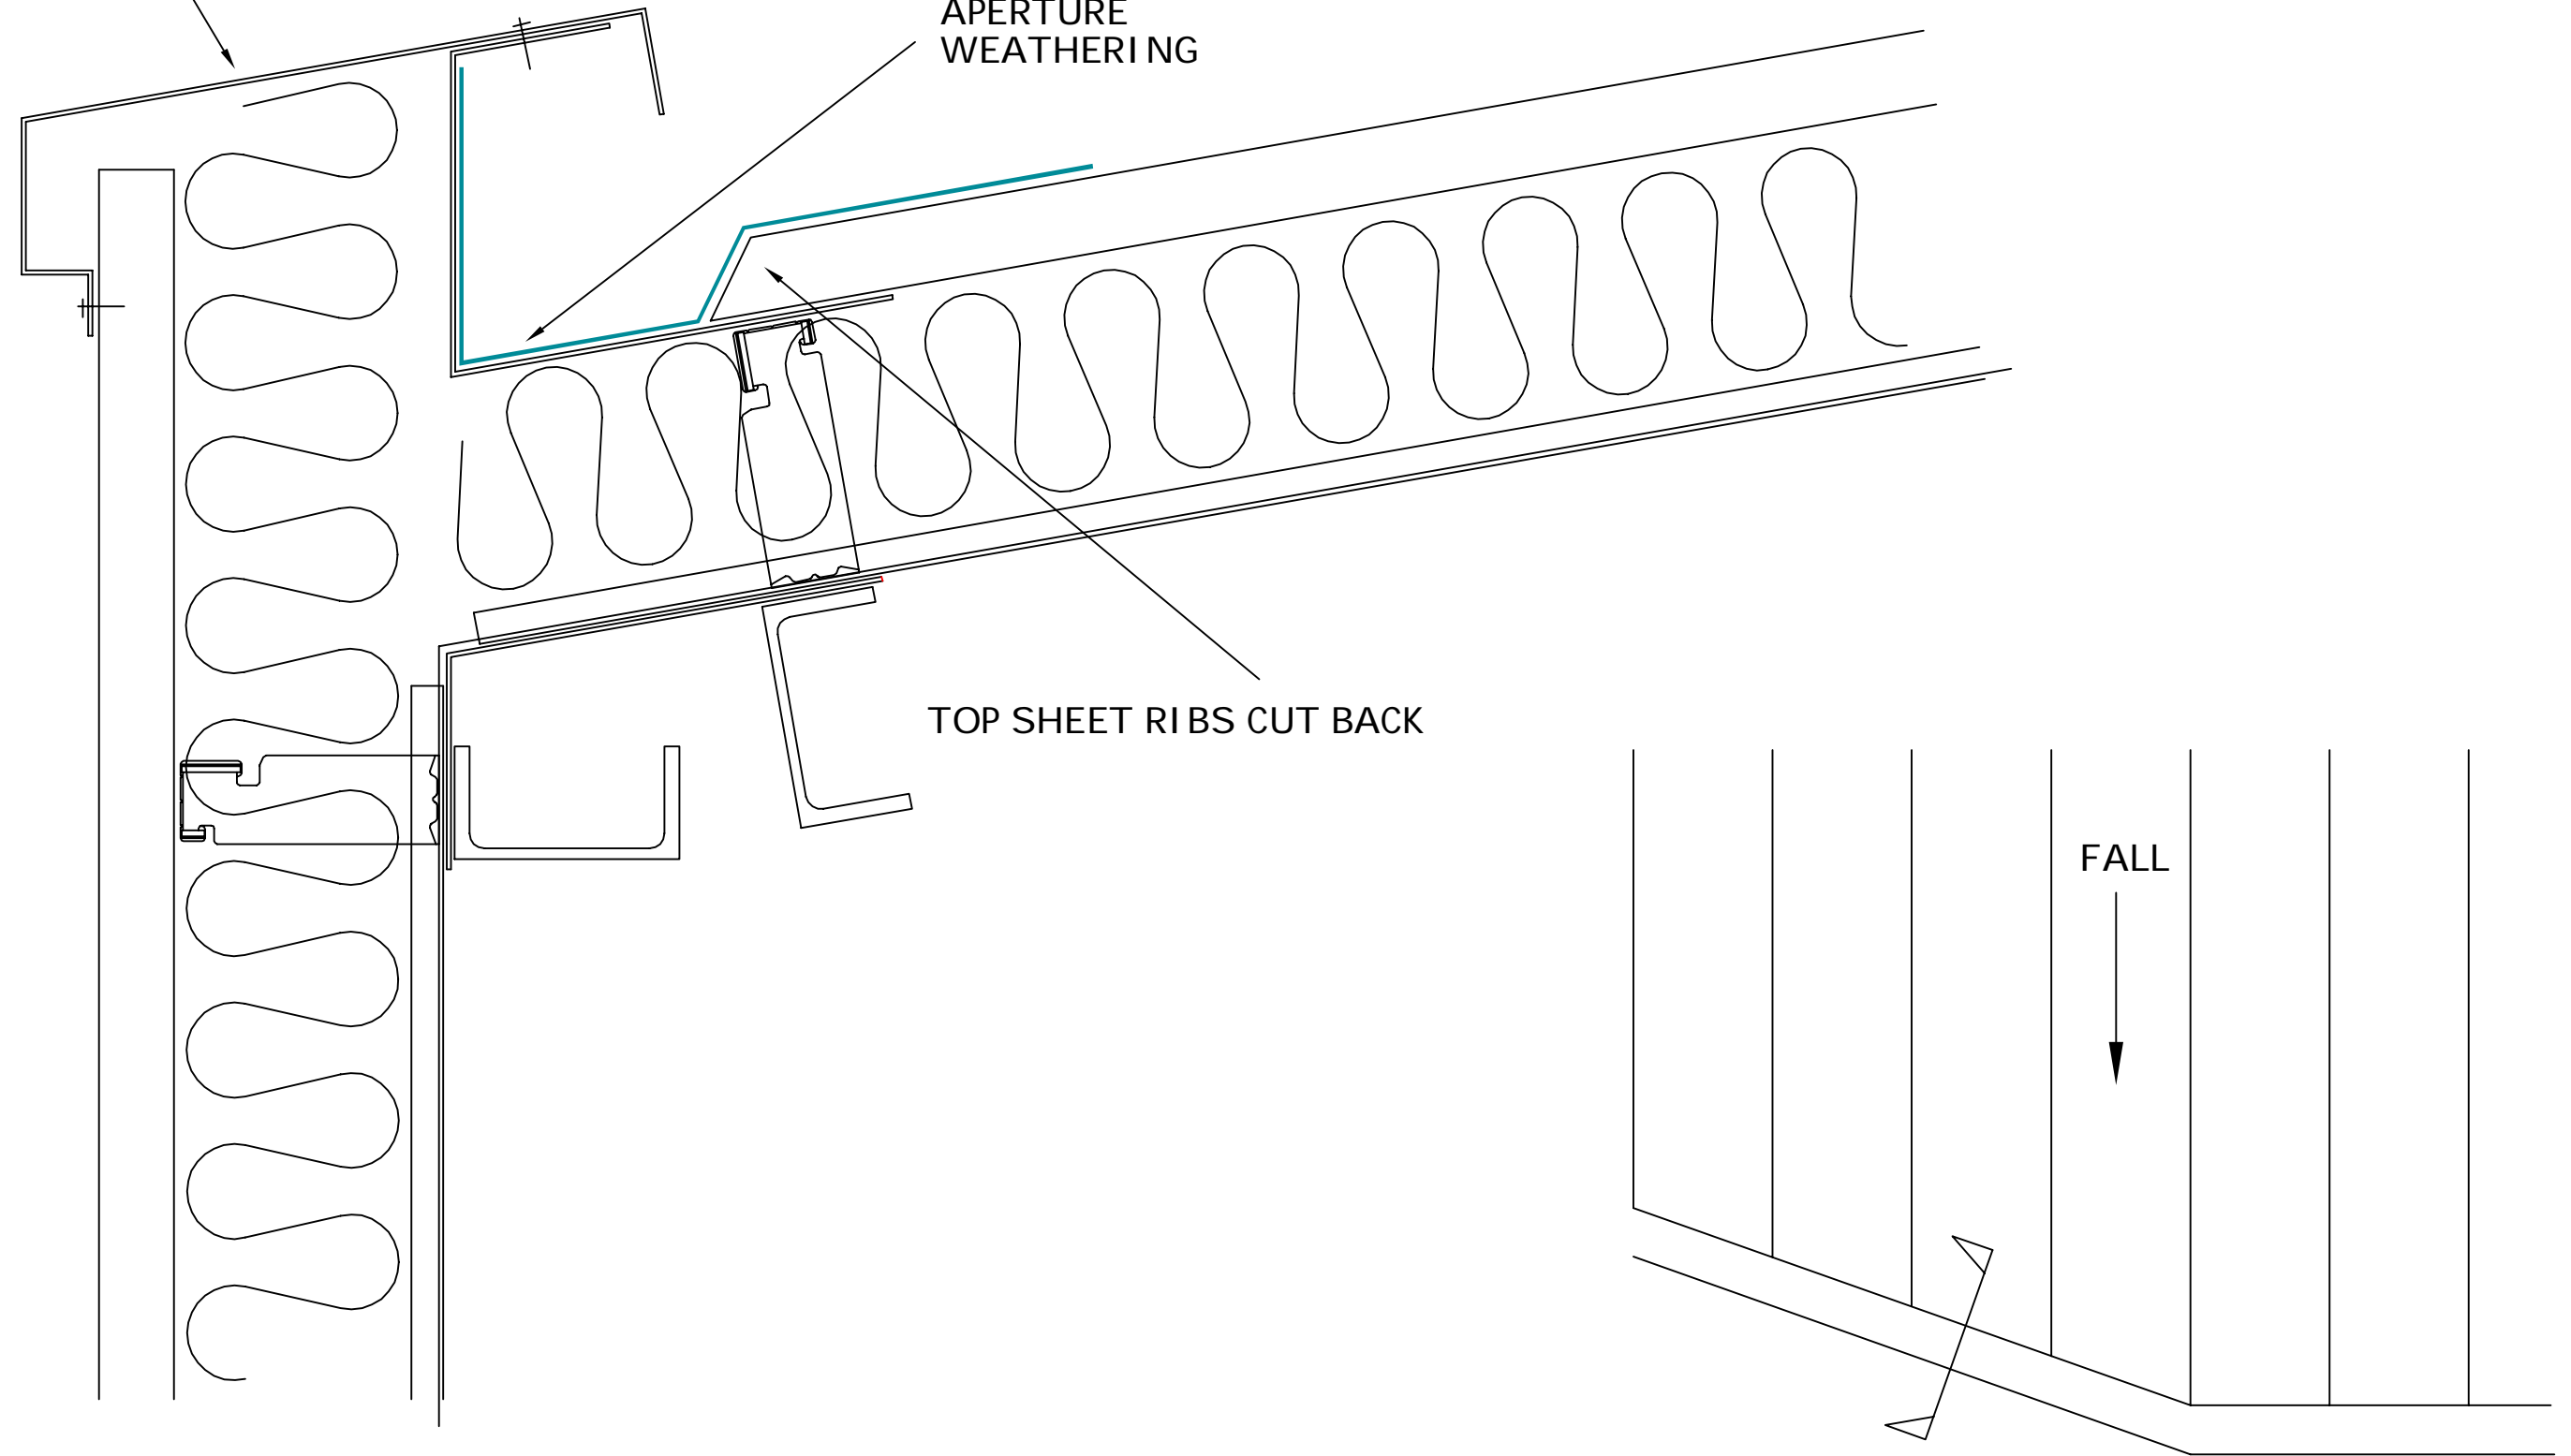

SECTION

ROOF PLAN

RICHMOND ROAD,
TRAFFORD PARK,
MANCHESTER.
M17 1RE
TEL: 0161 772 1750
FAX: 0161 772 1751
E-mail: mphilbin@aperturesp.co.uk



Project **STANDARD DETAILS.**

TWIN SKIN ROOFING.
RAKING EAVES DETAIL.

DRAWING STATUS AS INDICATED BELOW

FOR TENDERING	FOR APPROVAL	Drawn MEB.	Date 12/09/2016	Rev.
PRELIMINARY	FOR CONSTRUCTION	Checked MJP.	Dwg. No.	
	AS BUILT	Scale NTS. (on A3)	STD-B17	

REVISIONS:

DATE: