


SECTION

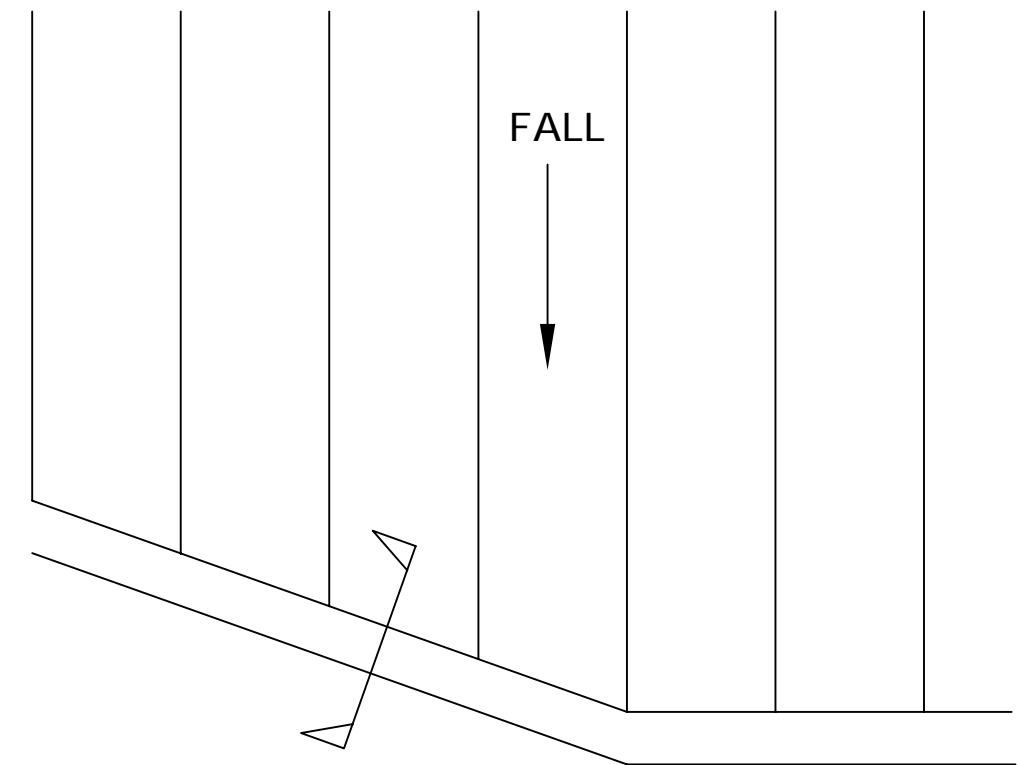

ROOF PLAN

RICHMOND ROAD,
TRAFFORD PARK,
MANCHESTER.
M17 1RE
TEL: 0161 772 1750
FAX: 0161 772 1751
E-mail: mphilbin@aperturesp.co.uk



Project **STANDARD DETAILS.**

DRAWING STATUS AS INDICATED BELOW

FOR TENDERING	FOR APPROVAL
PRELIMINARY	FOR CONSTRUCTION
	AS BUILT

COMPOSITE ROOFING
RAKING EAVES DETAIL.

Drawn MEB.	Date 12/09/2016
Checked MJP.	Dwg. No. STD-C17
Scale NTS. (on A3)	Rev.

REVISIONS:

DATE: