


NOTE - A RIBBED WALL
 PANEL IS SHOWN, SAME DETAIL
 APPLIES TO A FLAT PANEL

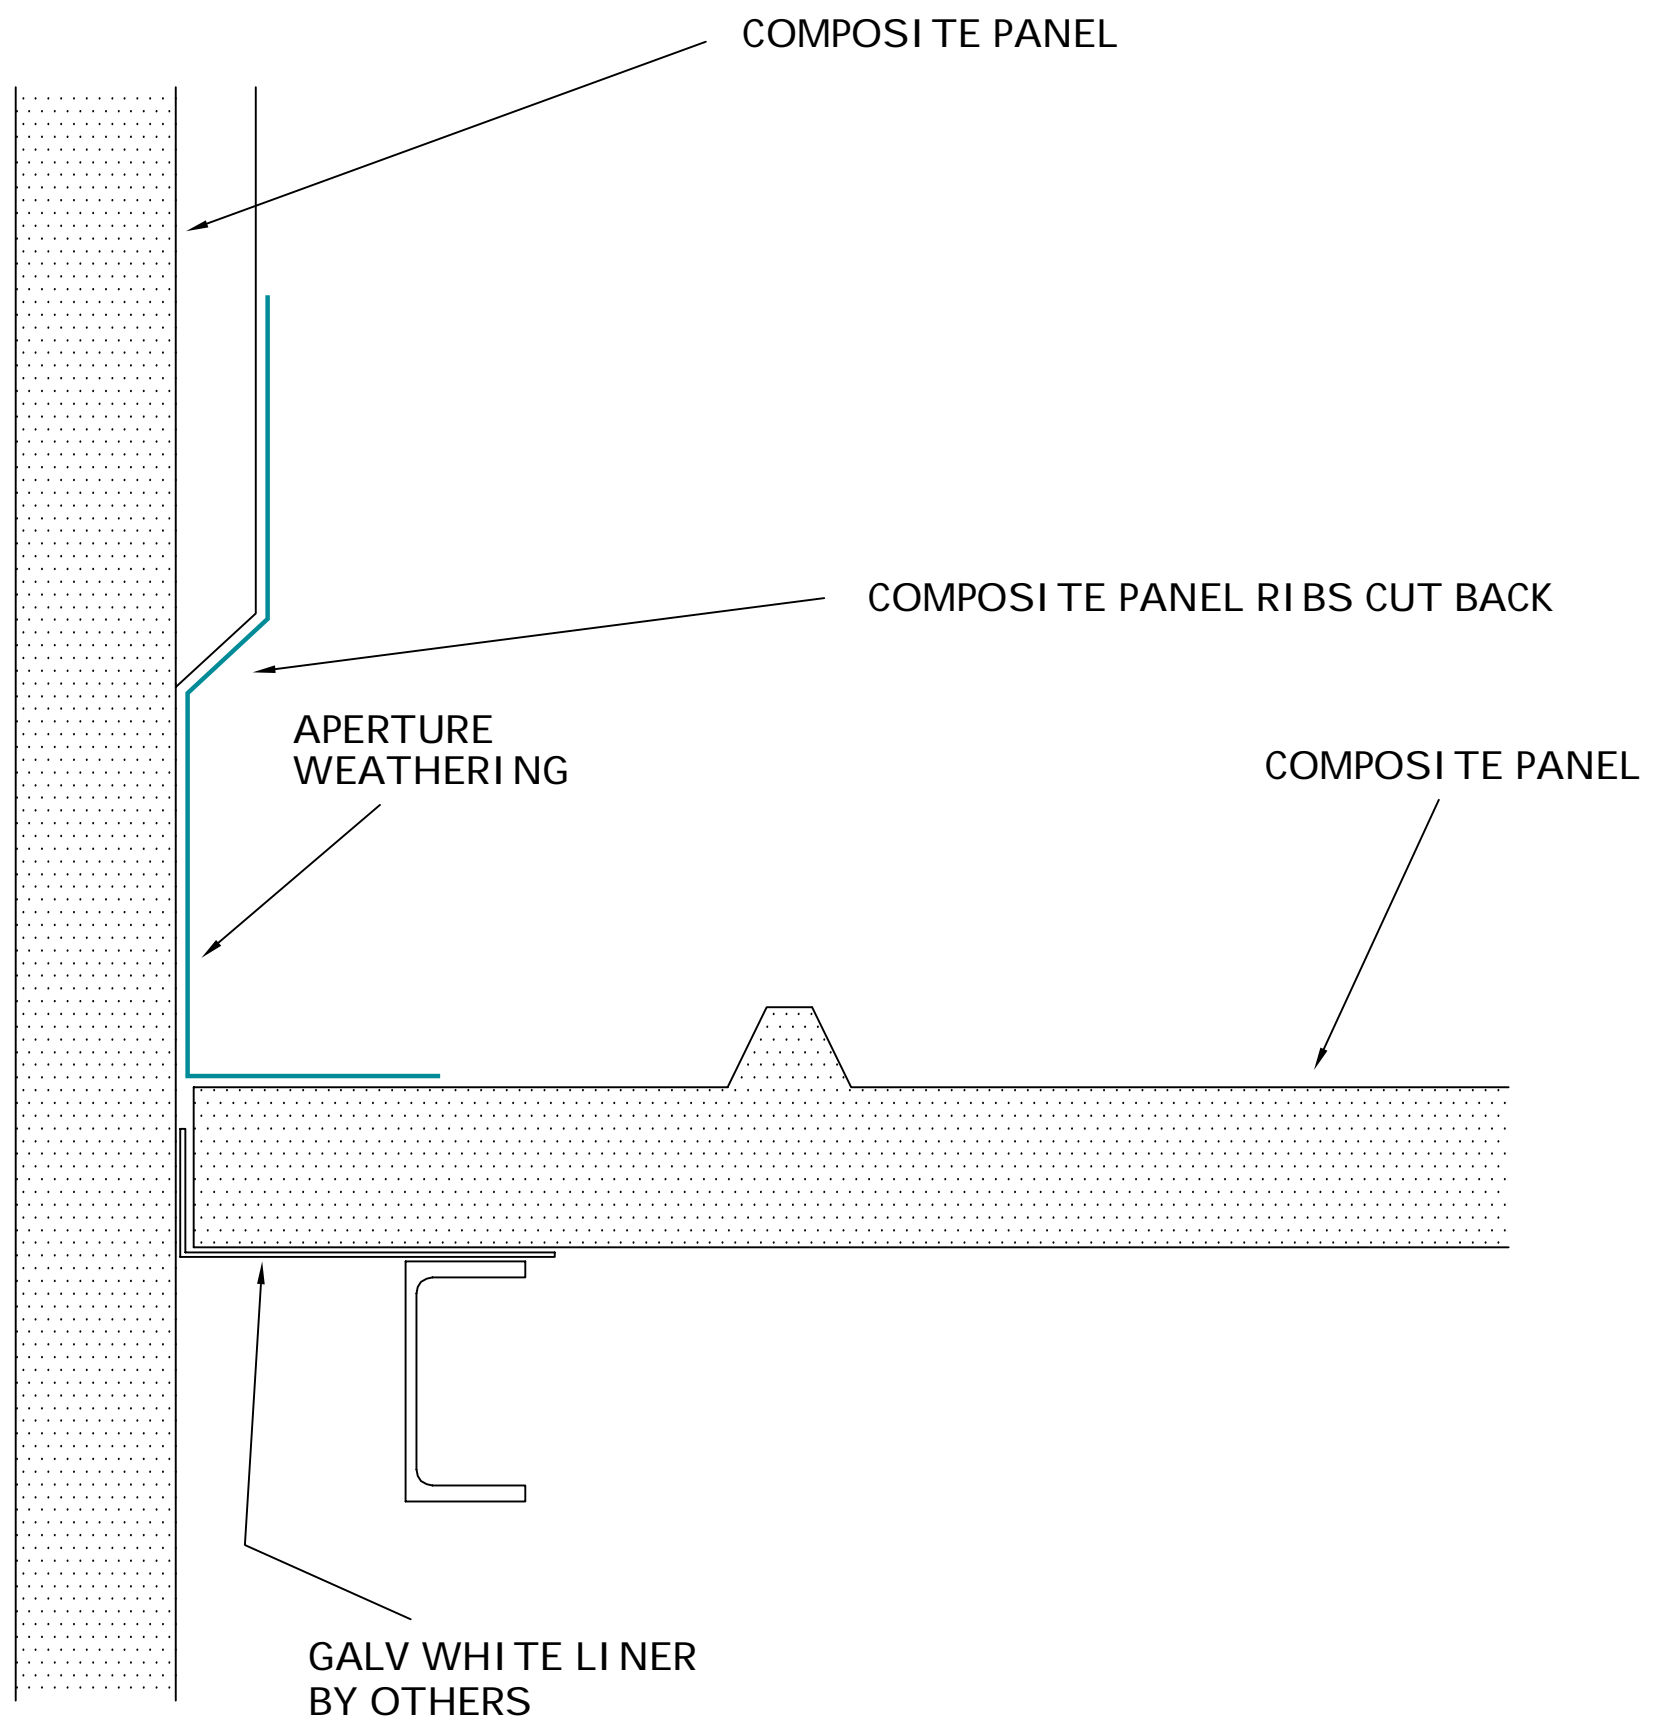

REVISIONS:	DATE:
------------	-------

RICHMOND ROAD,
 TRAFFORD PARK,
 MANCHESTER.
 M17 1RE
 TEL: 0161 772 1750
 FAX: 0161 772 1751
 E-mail: mphilbin@aperturesp.co.uk



Project		STANDARD DETAILS.	
DRAWING STATUS AS INDICATED BELOW			
FOR TENDERING	FOR APPROVAL	Drawn MEB.	Date 12/09/2016
PRELIMINARY	FOR CONSTRUCTION	Checked MJP.	Dwg. No.
	AS BUILT	Scale NTS. (on A3)	STD-C11

COMPOSITE ROOFING. STANDARD VERGE TO WALL DETAIL.	
Rev.	