

ROOFLIGHT/FAN/VENT/HATCH/ETC.

SEAL BY M&E
SUBCONTRACTOR

APERTURE
WEATHERING

GALVANISED STEEL
UPSTAND KERB


PIR BOARD
INSULATION

GALVANISED STEEL
HPS200/PVF2 COATED
UPSTAND FLASHING

LINER FLASHINGS

COMPOSITE PANEL

TRIMMING STEELWORK
AS REQUIRED.

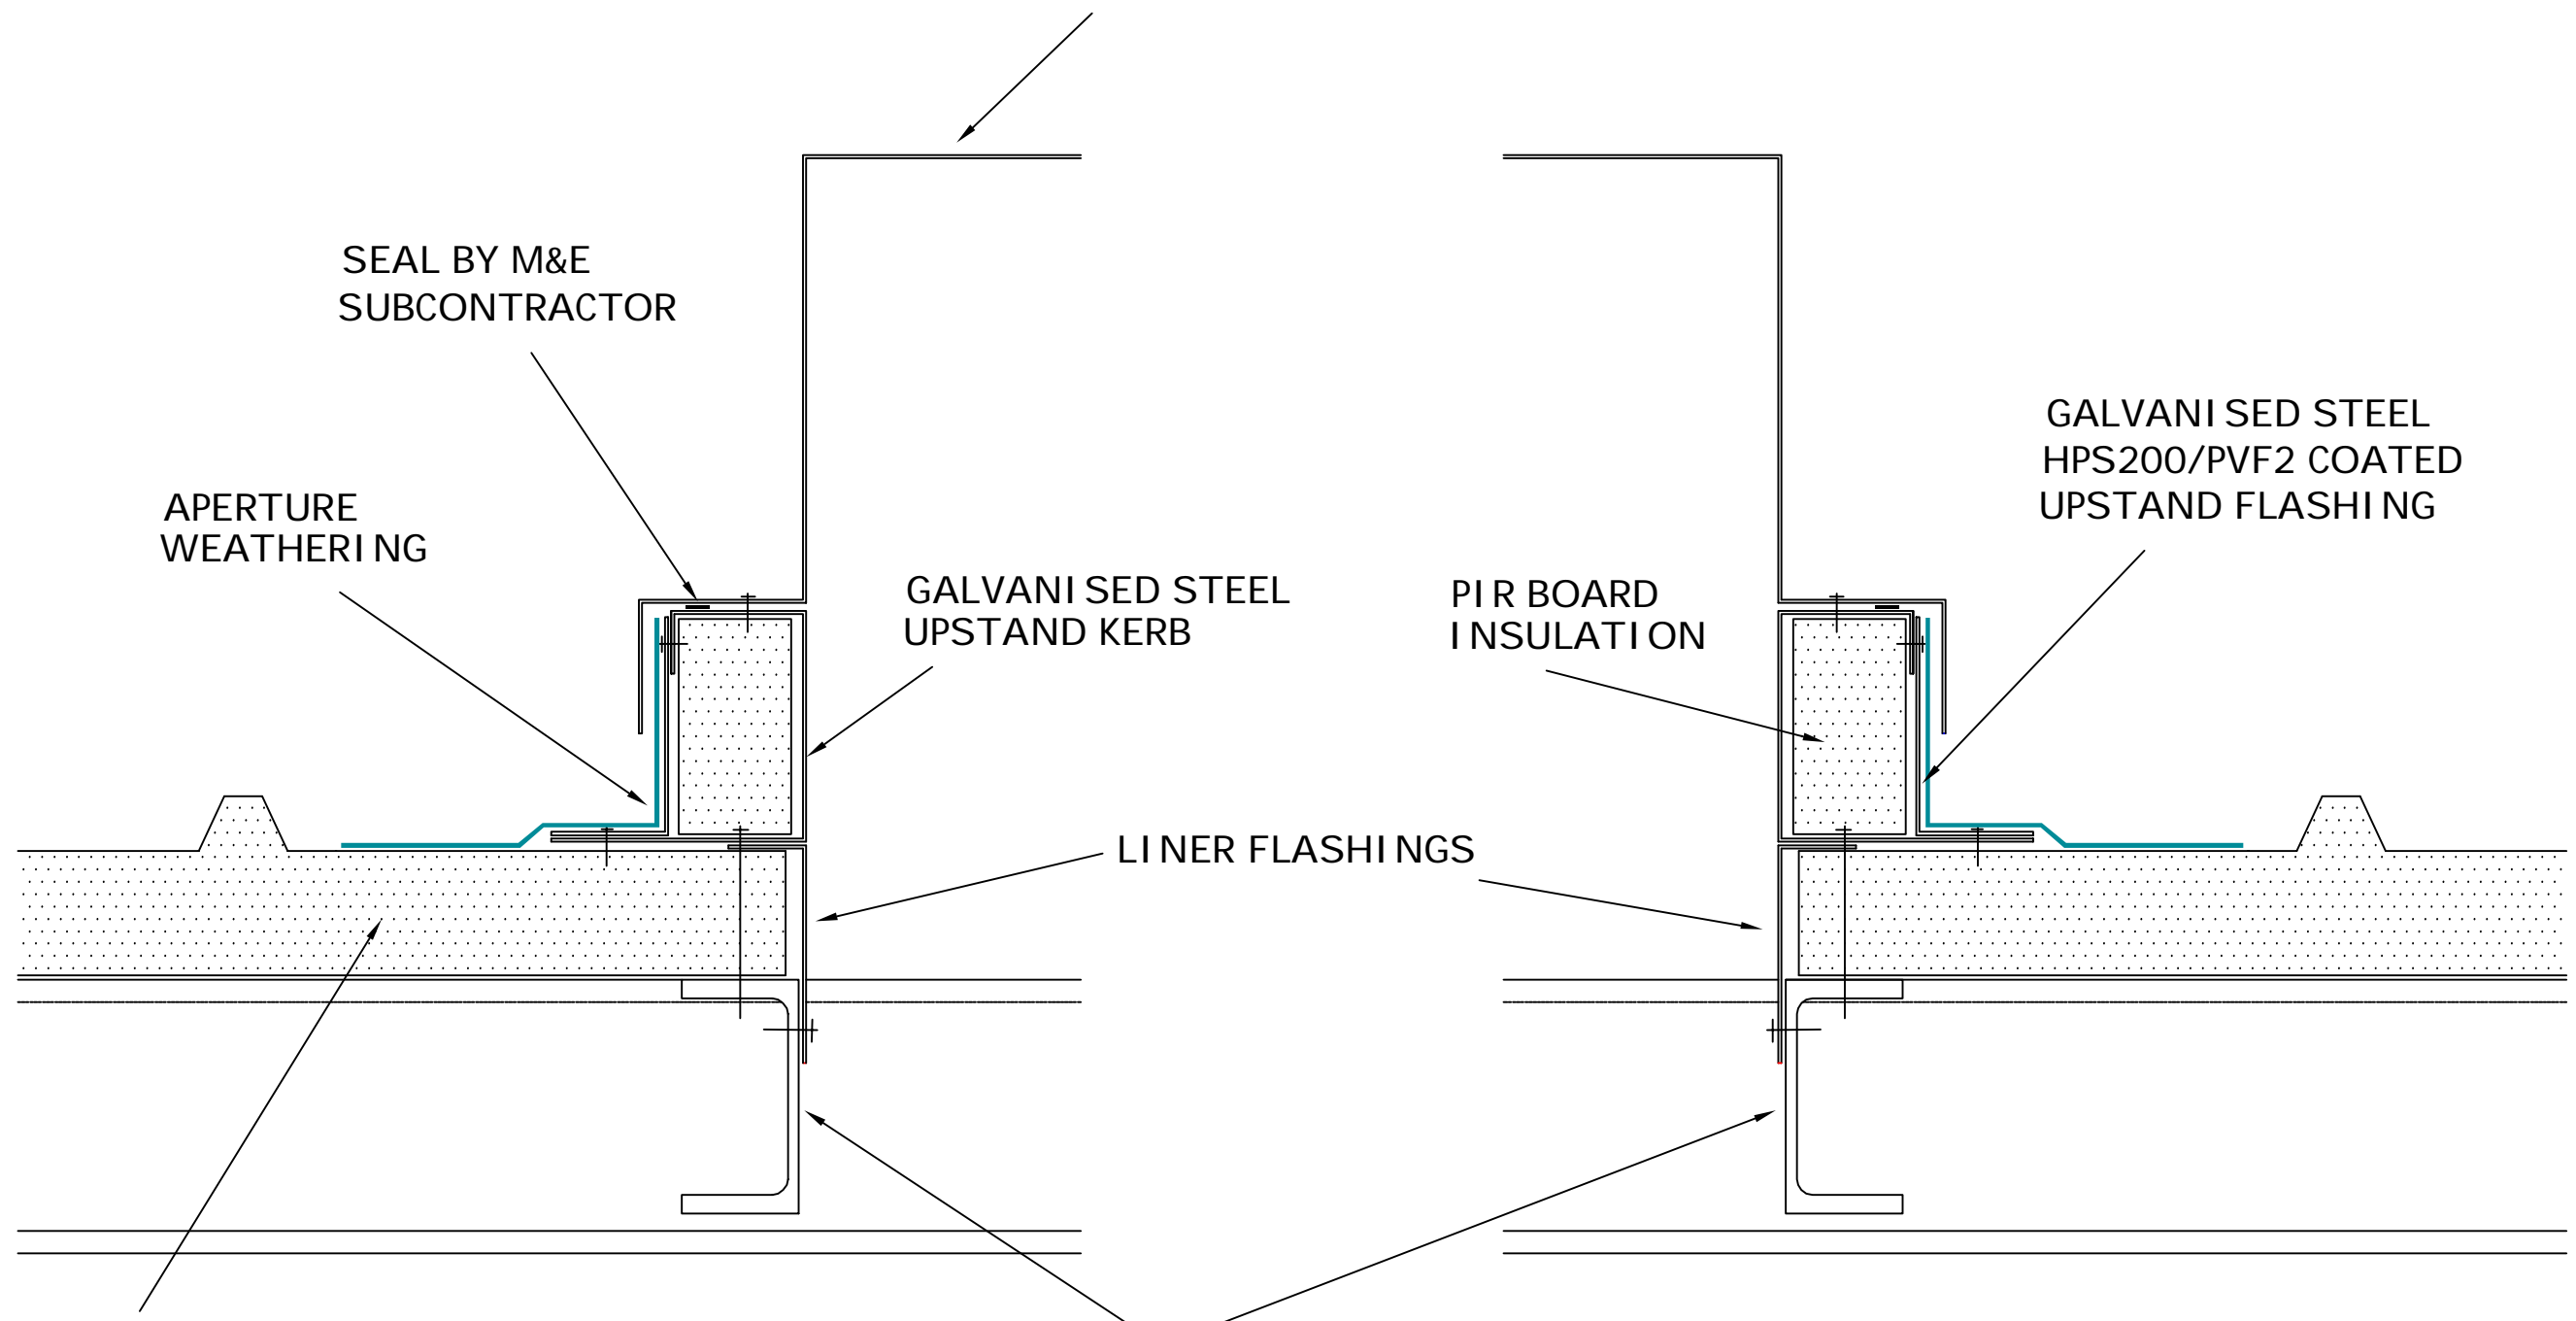

RICHMOND ROAD,
TRAFFORD PARK,
MANCHESTER.
M17 1RE
TEL: 0161 772 1750
FAX: 0161 772 1751
E-mail: mphilbin@aperturesp.co.uk



Project **STANDARD DETAILS.**

COMPOSITE ROOFING.
STANDARD ROOF OPENING- 90 DEGREES TO ROOF.
SIDE DETAILS.

DRAWING STATUS AS INDICATED BELOW

FOR TENDERING	FOR APPROVAL	Drawn MEB.	Date 12/09/2016	Rev.
PRELIMINARY	FOR CONSTRUCTION	Checked MJP.	Dwg. No.	
	AS BUILT	Scale NTS. (on A3)	STD-C3	

REVISIONS:

DATE: