


APERTURE WEATHERING

RIBS CUT BACK AS SHOWN
TO PROVIDE DRAINAGE CHANNEL

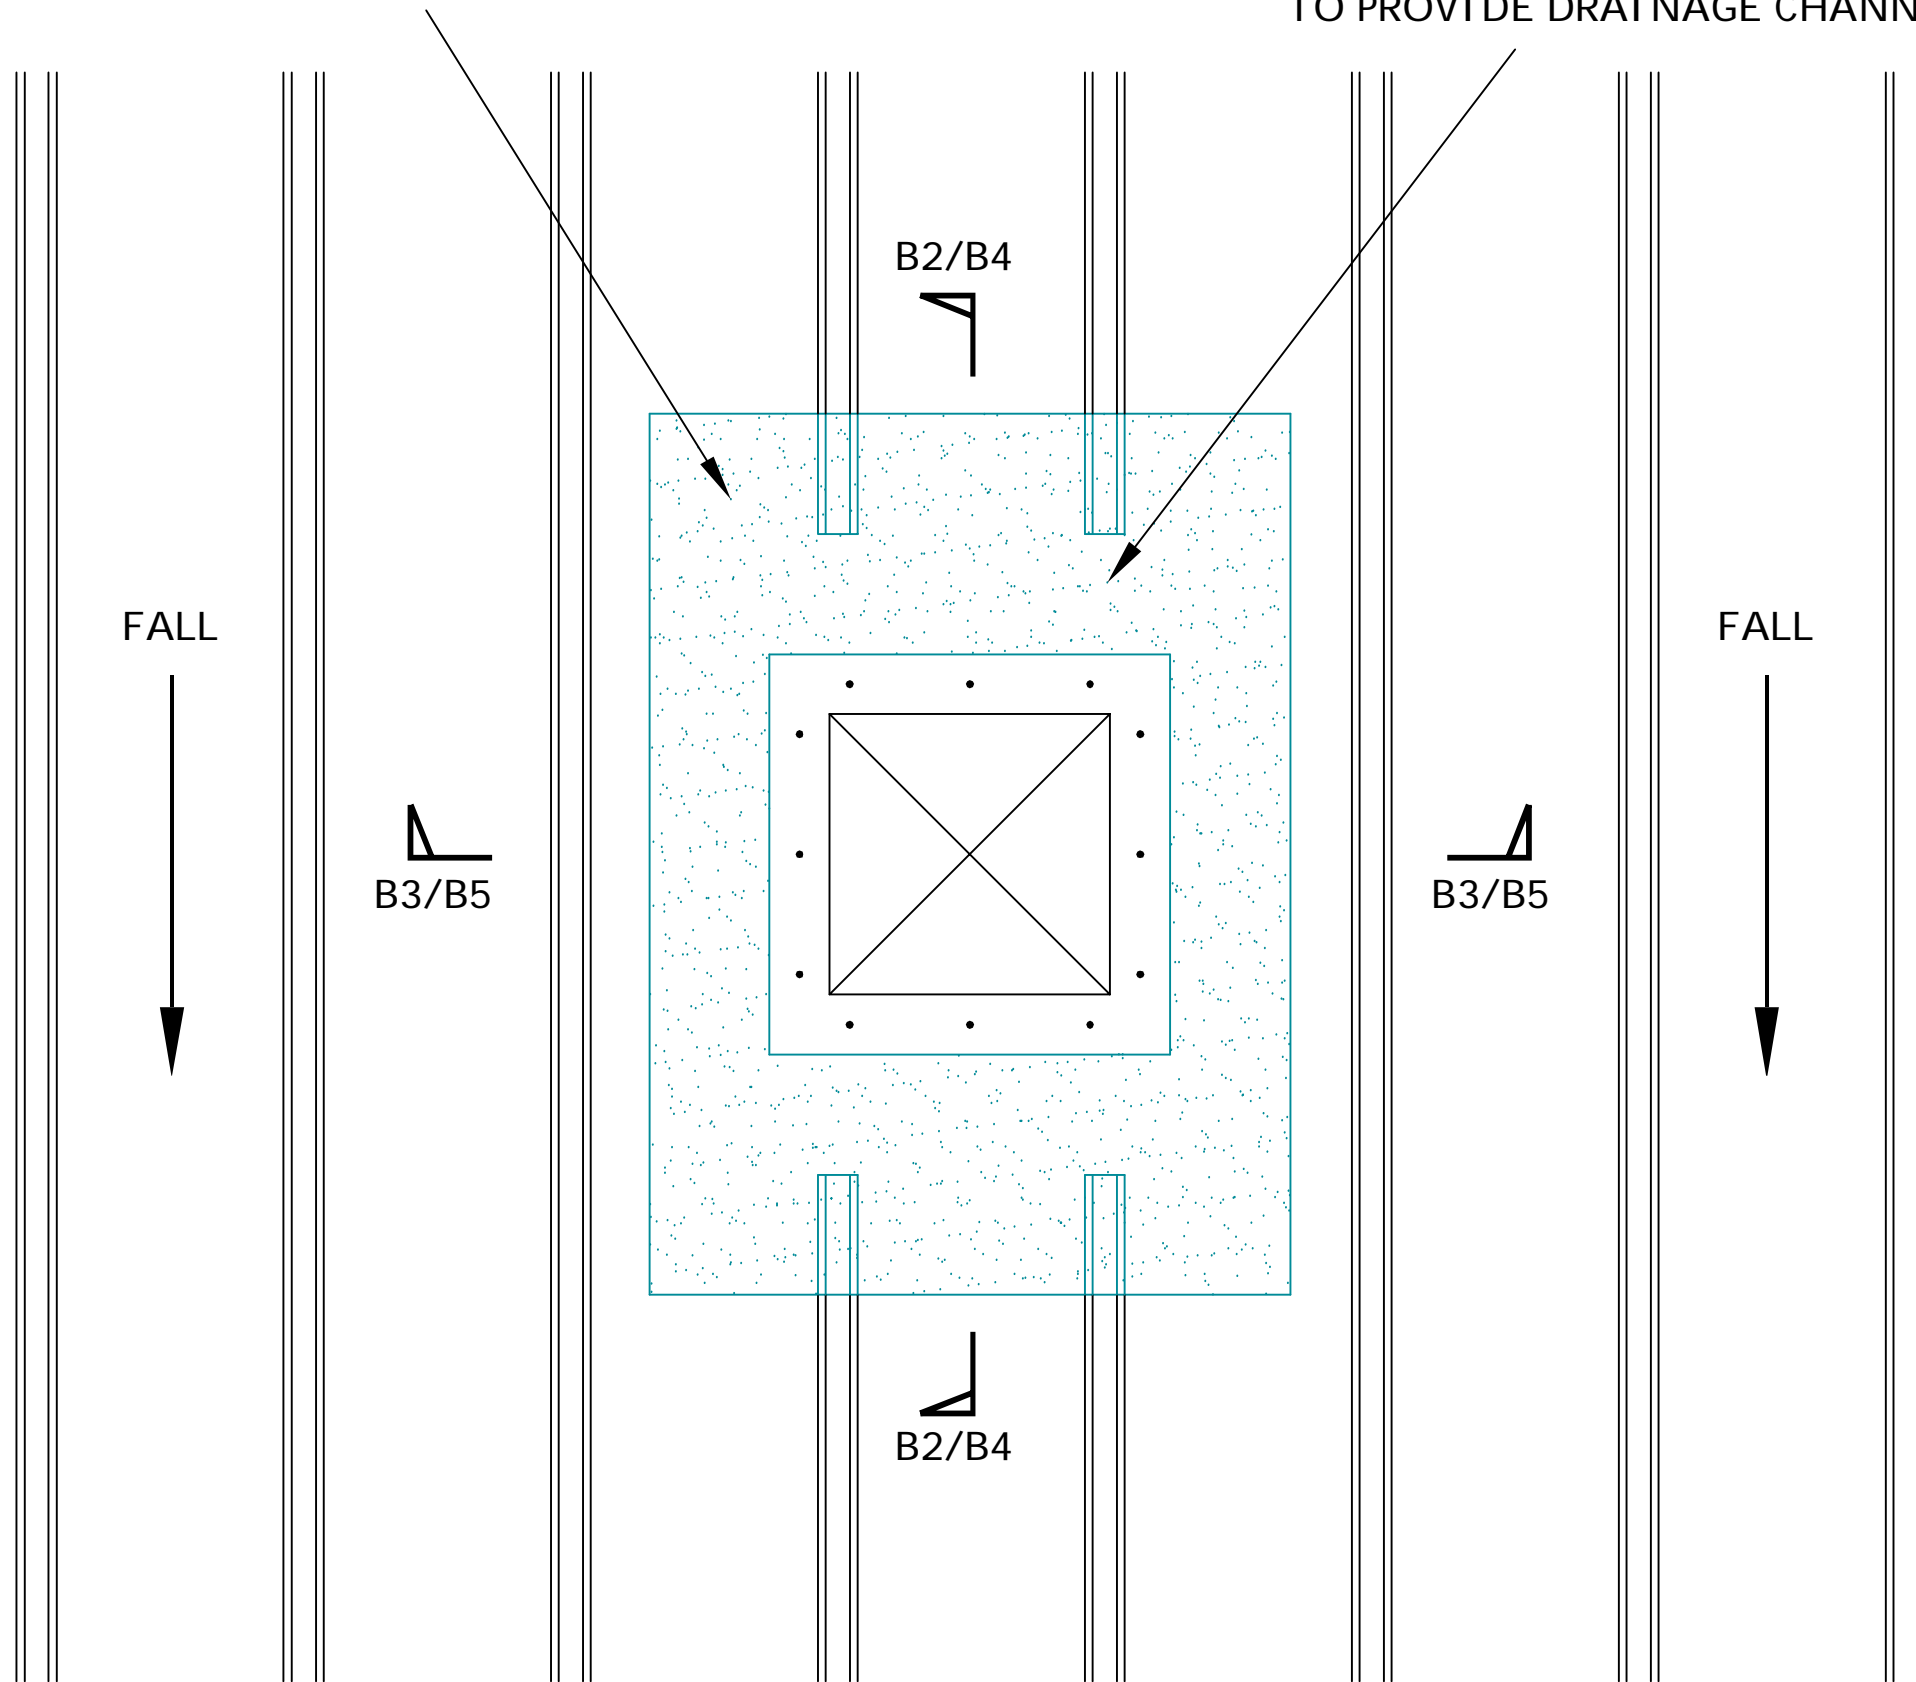

RICHMOND ROAD,
TRAFFORD PARK,
MANCHESTER.
M17 1RE
TEL: 0161 772 1750
FAX: 0161 772 1751
E-mail: mphilbin@aperturesp.co.uk



Project **STANDARD DETAILS.**

TWIN-SKIN ROOFING.
STANDARD ROOF OPENING.
PLAN VIEW.

DRAWING STATUS AS INDICATED BELOW

FOR TENDERING

FOR APPROVAL

Drawn MEB.

Date 01/09/2016

PRELIMINARY

FOR CONSTRUCTION

Checked MJP.

Dwg. No.

Rev.

AS BUILT

Scale NTS. (on A3)

STD-B1

REVISIONS:

DATE: