


NOTE - A RIBBED WALL
 PANEL IS SHOWN, SAME DETAIL
 APPLIES TO A FLAT PANEL

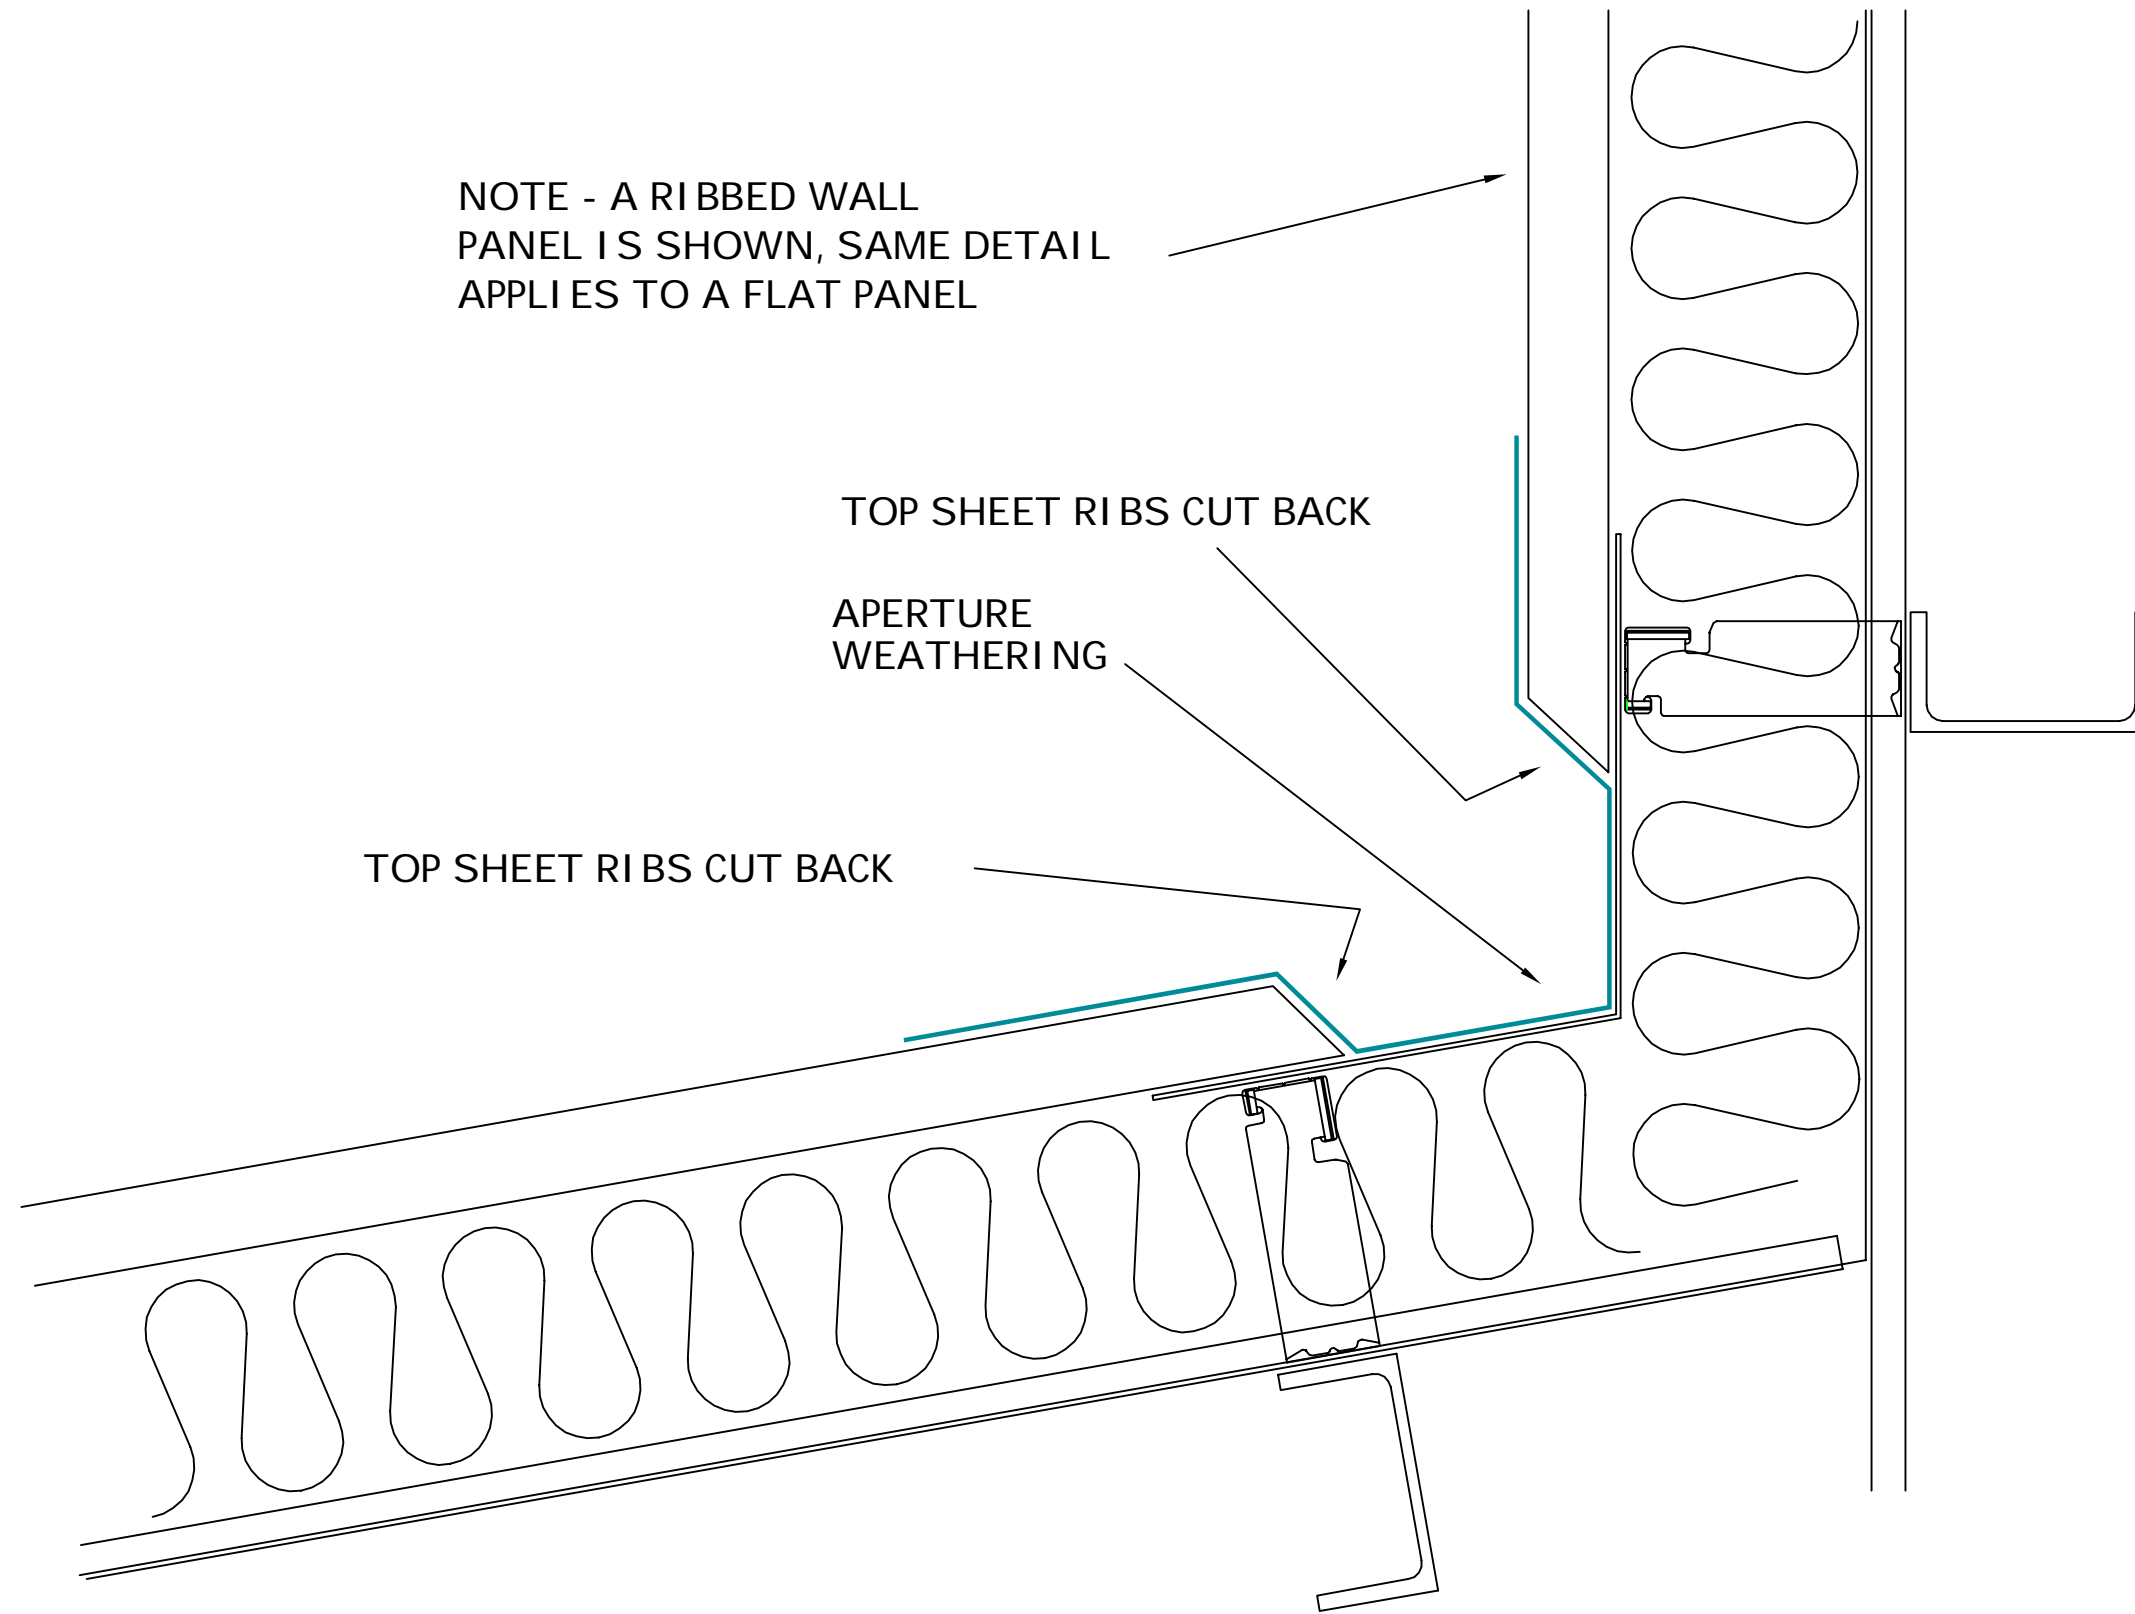

TOP SHEET RIBS CUT BACK

APERTURE WEATHERING

TOP SHEET RIBS CUT BACK

RICHMOND ROAD,
 TRAFFORD PARK,
 MANCHESTER.
 M17 1RE
 TEL: 0161 772 1750
 FAX: 0161 772 1751
 E-mail: mphilbin@aperturesp.co.uk



Project **STANDARD DETAILS.**

TWIN SKIN ROOFING.
 STANDARD RIDGE TO WALL DETAIL.

DRAWING STATUS AS INDICATED BELOW

FOR TENDERING	FOR APPROVAL	Drawn MEB.	Date 01/09/2016	Rev.
PRELIMINARY	FOR CONSTRUCTION	Checked MJP.	Dwg. No.	
	AS BUILT	Scale NTS. (on A3)	STD-B9	

REVISIONS:

DATE: